


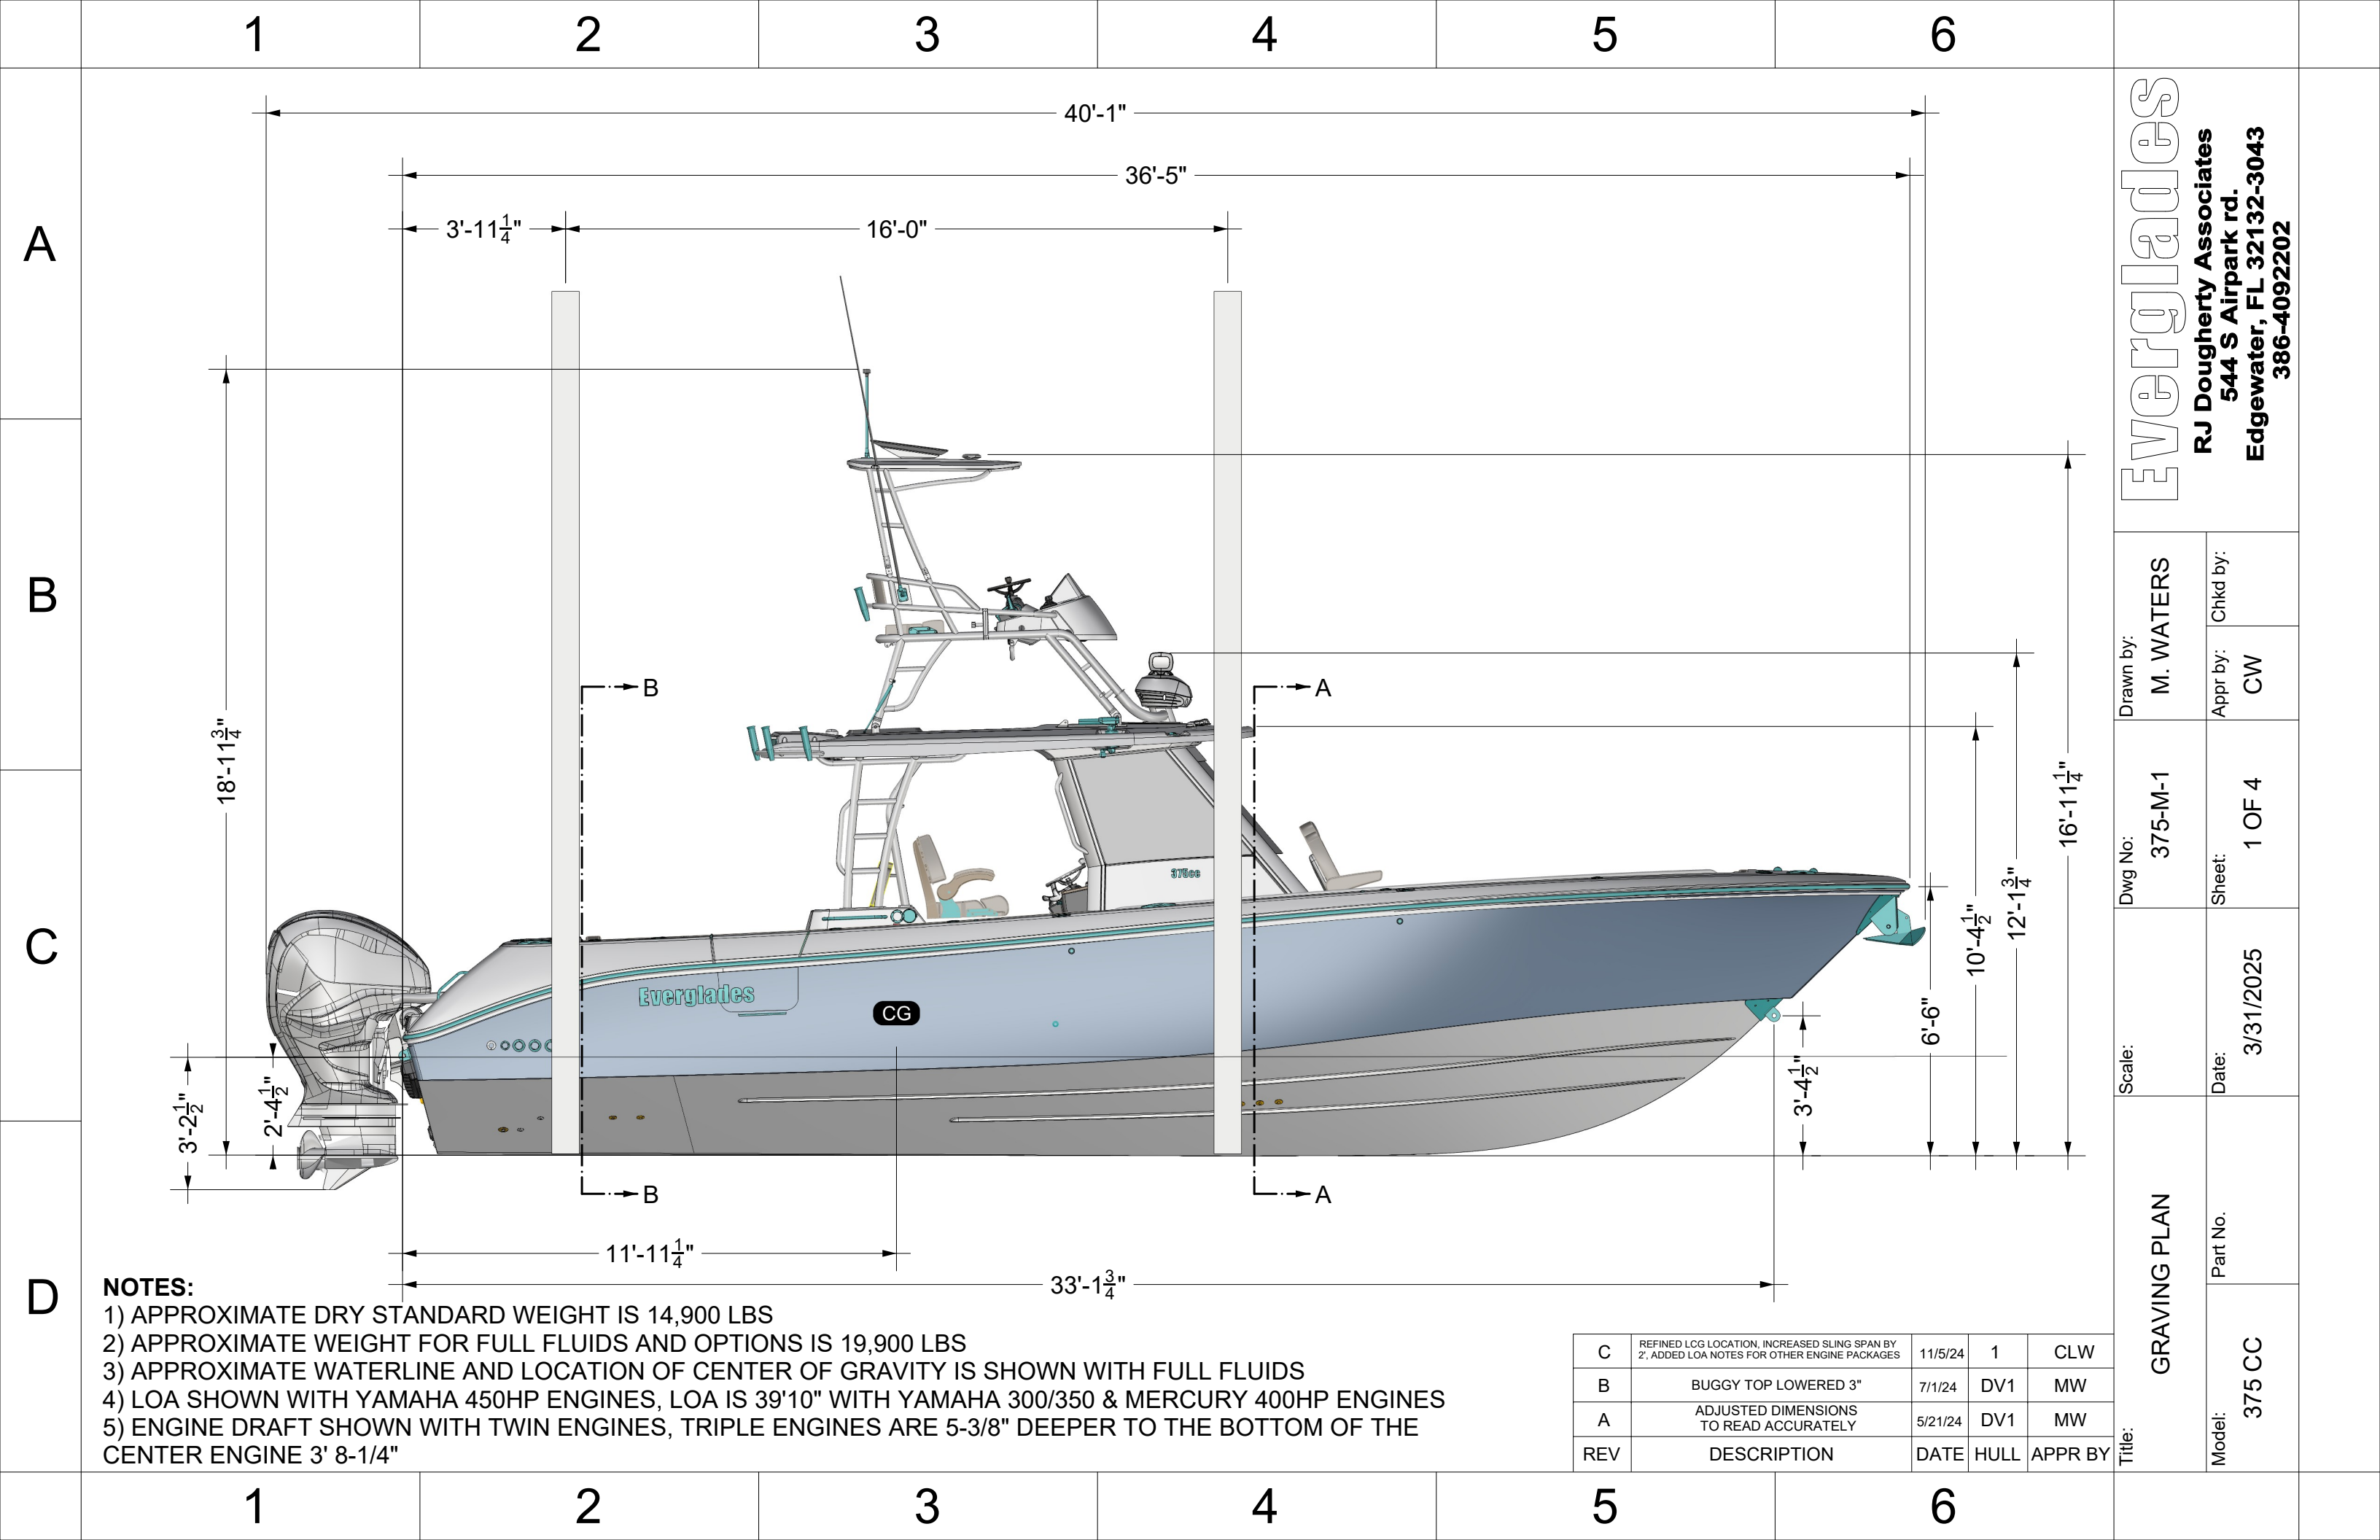

Everglades
RJ Dougherty Associates
544 S Airpark rd.
Edgewater, FL 32132-3043
386-4092202

Drawn by: **M. WATERS**
Appr by: **CW**
Chkd by:


Dwg No: **375-M-1**
Sheet: **1 OF 4**

Scale:
Date: **3/31/2025**

Title: **GRAVING PLAN**
Part No.
Model: **375 CC**

	1	2	3	4	5	6	
A	SECTION A-A						REV C
B							Everglades RJ Dougherty Associates 544 S Airpark rd. Edgewater, FL 32132-3043 386-4092202
C	SECTION B-B						Drawn by: M. WATERS Appr by: CW Chkd by:
D	NOTES: 4) SECTION A-A IS SHOWN AT THE FRONT OF THE HARDTOP 5) SECTION B-B IS SHOWN AT THE AFT END OF THE COCKPIT WALL						Dwg No: 375-M-1 Sheet: 2 OF 4 Date: 3/31/2025
	1	2	3	4	5	6	Title: GRAVING PLAN Model: 375 CC Part No.


	1	2	3	4	5	6	
A	OPTIONAL SECOND STATION VERTICAL CLEARANCE 						REV C
B							Everglades RJ Dougherty Associates 544 S Airpark rd. Edgewater, FL 32132-3043 386-4092202
C							
D							
	1	2	3	4	5	6	

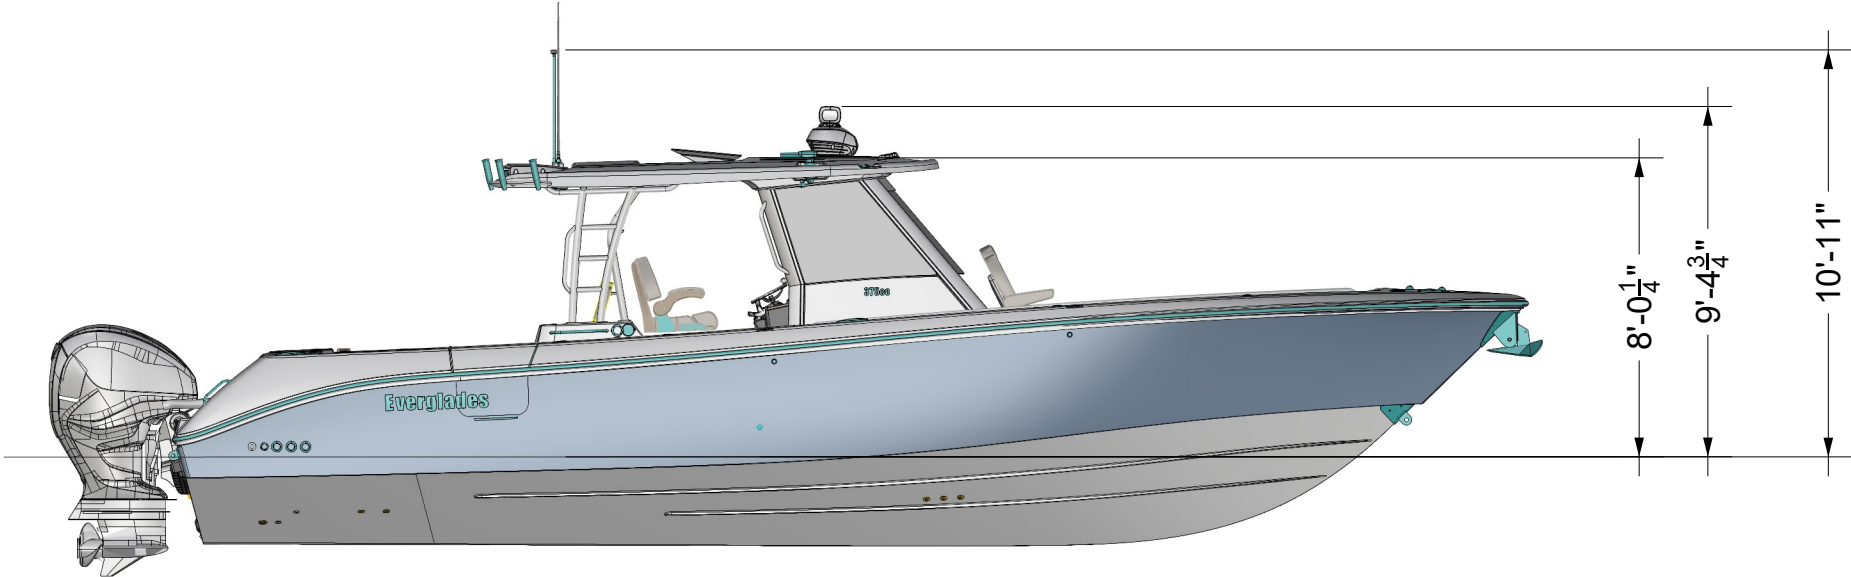


Everglades

RJ Dougherty Associates
544 S Airpark rd.
Edgewater, FL 32132-3043
386-4092202

Title:	GRAVING PLAN		Scale:	Dwg No:	Drawn by:	
	Model:	Part No.	Date:	Sheet:	Appr by:	Chkd by:
	375 CC		3/31/2025	3 OF 4	CW	

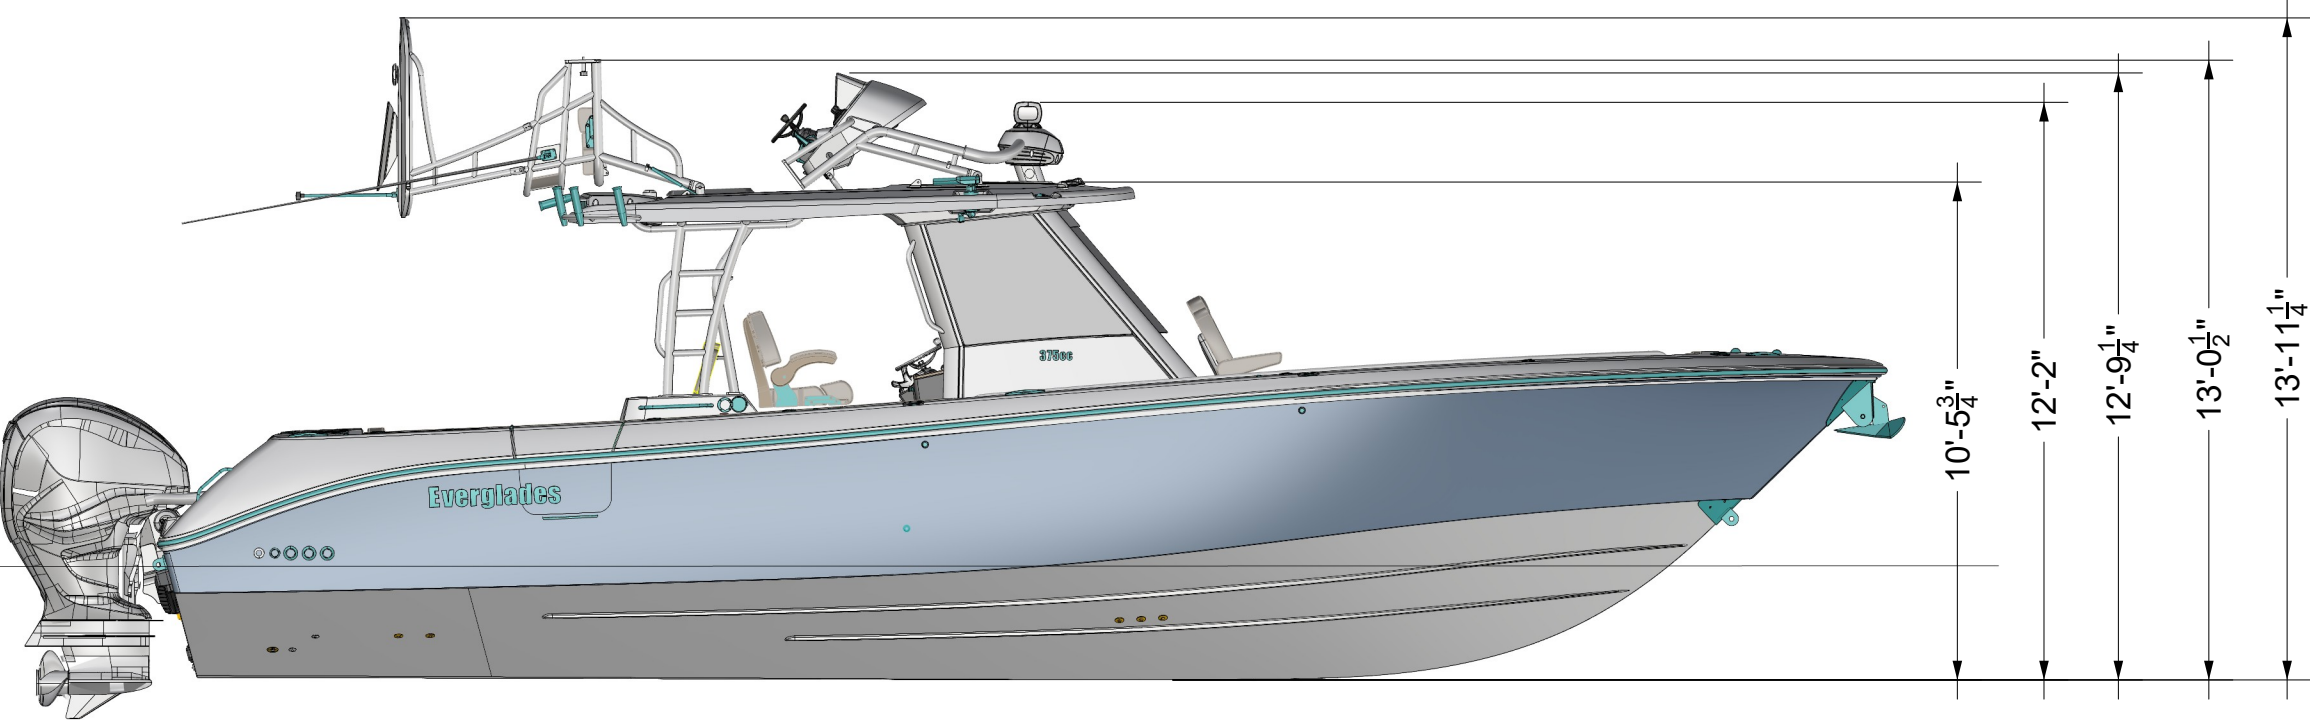	1	2	3	4	5	6	
A	OPTIONAL SECOND STATION FOLDED CLEARANCE 						REV C
B							Everglades RJ Dougherty Associates 544 S Airpark rd. Edgewater, FL 32132-3043 386-4092202
C							
D							
	1	2	3	4	5	6	

OPTIONAL SECOND STATION
FOLDED CLEARANCE

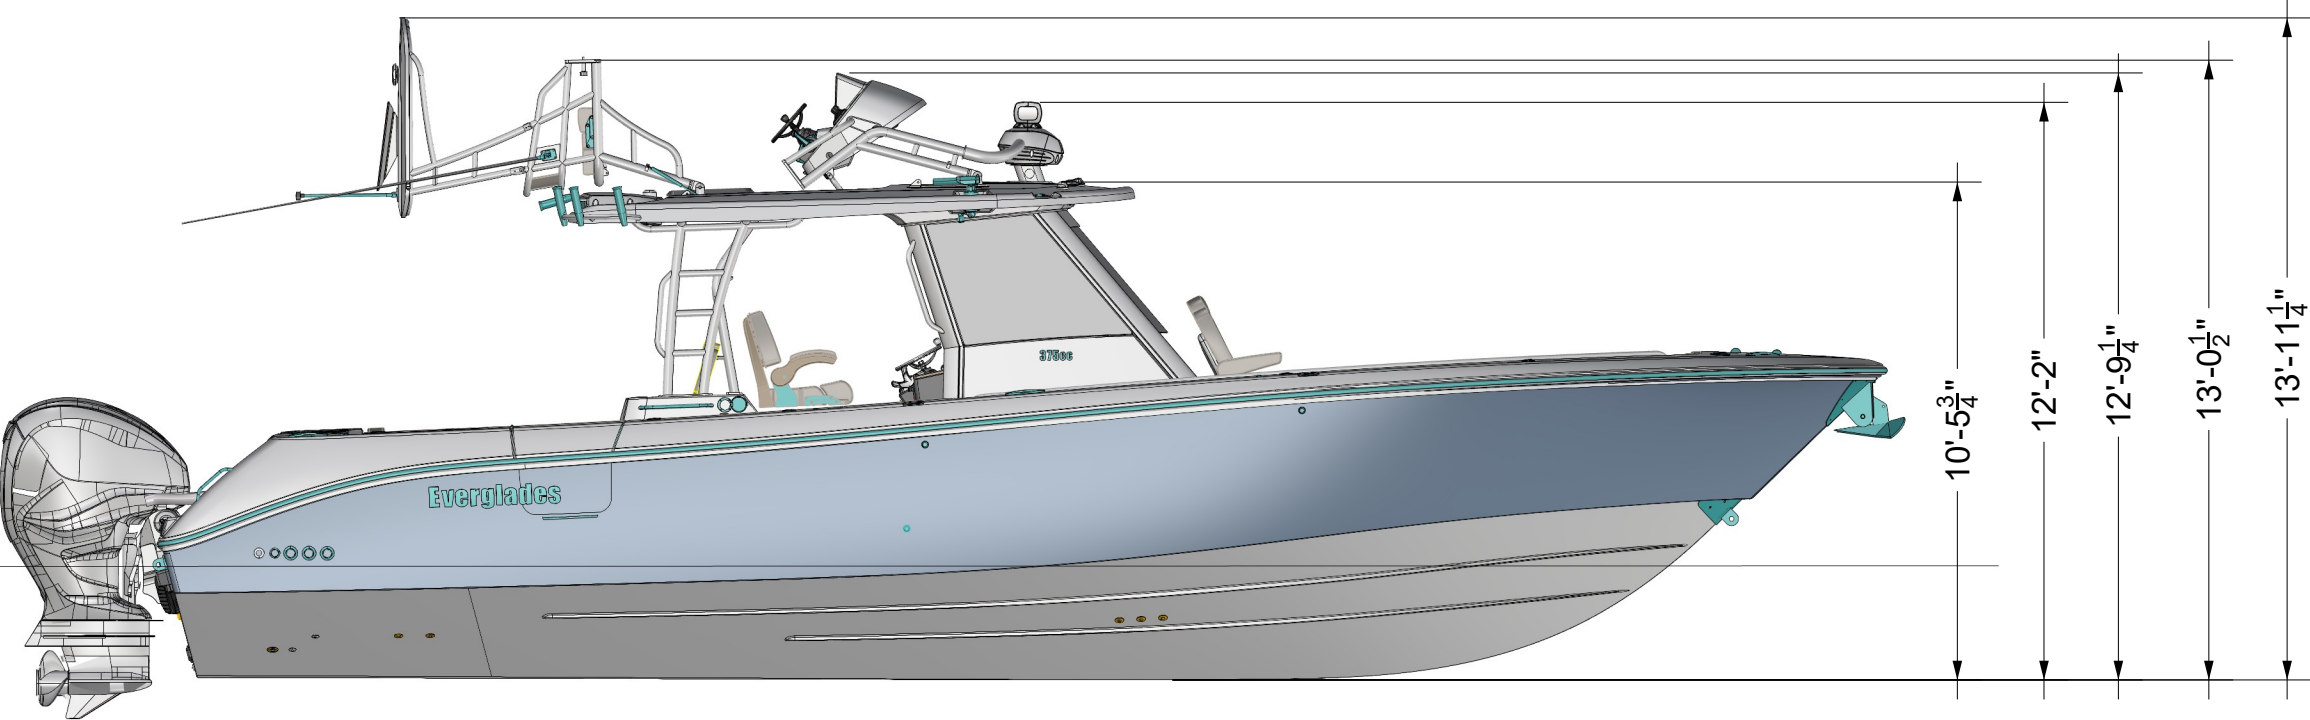

Everglades

RJ Dougherty Associates

544 S Airpark rd.

Edgewater, FL 32132-3043

386-4092202

Title:	GRAVING PLAN		Scale:	Dwg No:	Drawn by:
	Model:	Part No.	Date:	Sheet:	
	375 CC		3/31/2025	4 OF 4	M. WATERS
					Appr by: Chkd by:
				CW	